


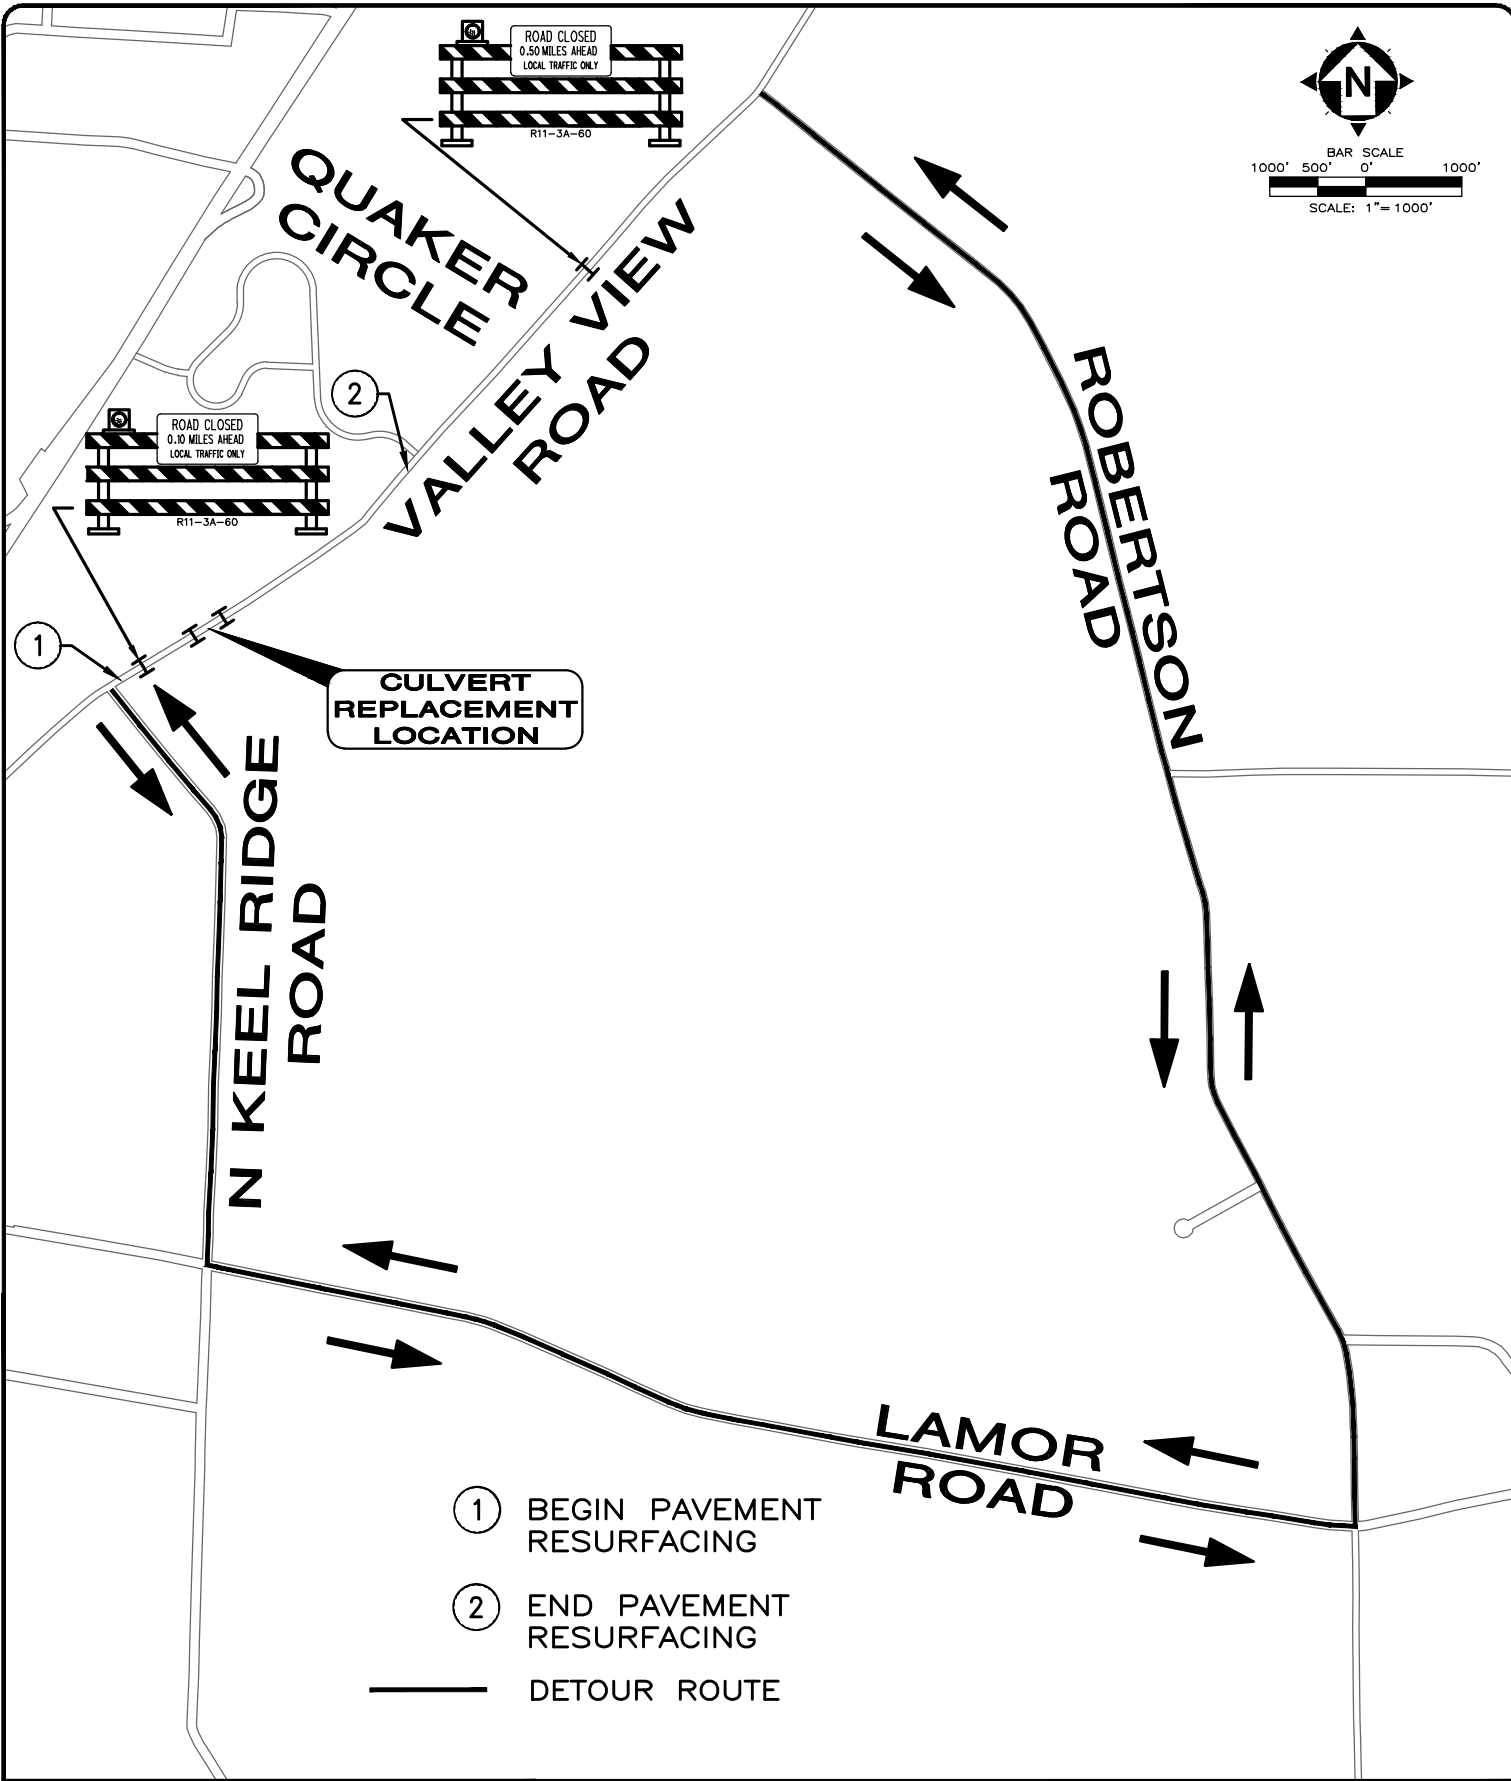

BAR SCALE
1000' 500' 0' 1000'
SCALE: 1" = 1000'



DRAWING SCALE:	
HORIZ:	AS SHOWN
VERT:	N/A
DATE:	2/27/2018
DESIGNED BY:	IAG
DRAWN BY:	JES
CHECKED BY:	IAG

CITY OF HERMITAGE
VALLEY VIEW ROAD RESURFACING &
CULVERT REPLACEMENT
HERMITAGE, PENNSYLVANIA

**MAINTENANCE OF TRAFFIC
DETOUR PLAN**

PROJECT NO:	
170327	
DRAWING NAME	
DETOUR	
SHEET	OF
1	1